



Floor Plan - Building 'A' 3rd Floor
Scale: 1/8" = 1'-0"

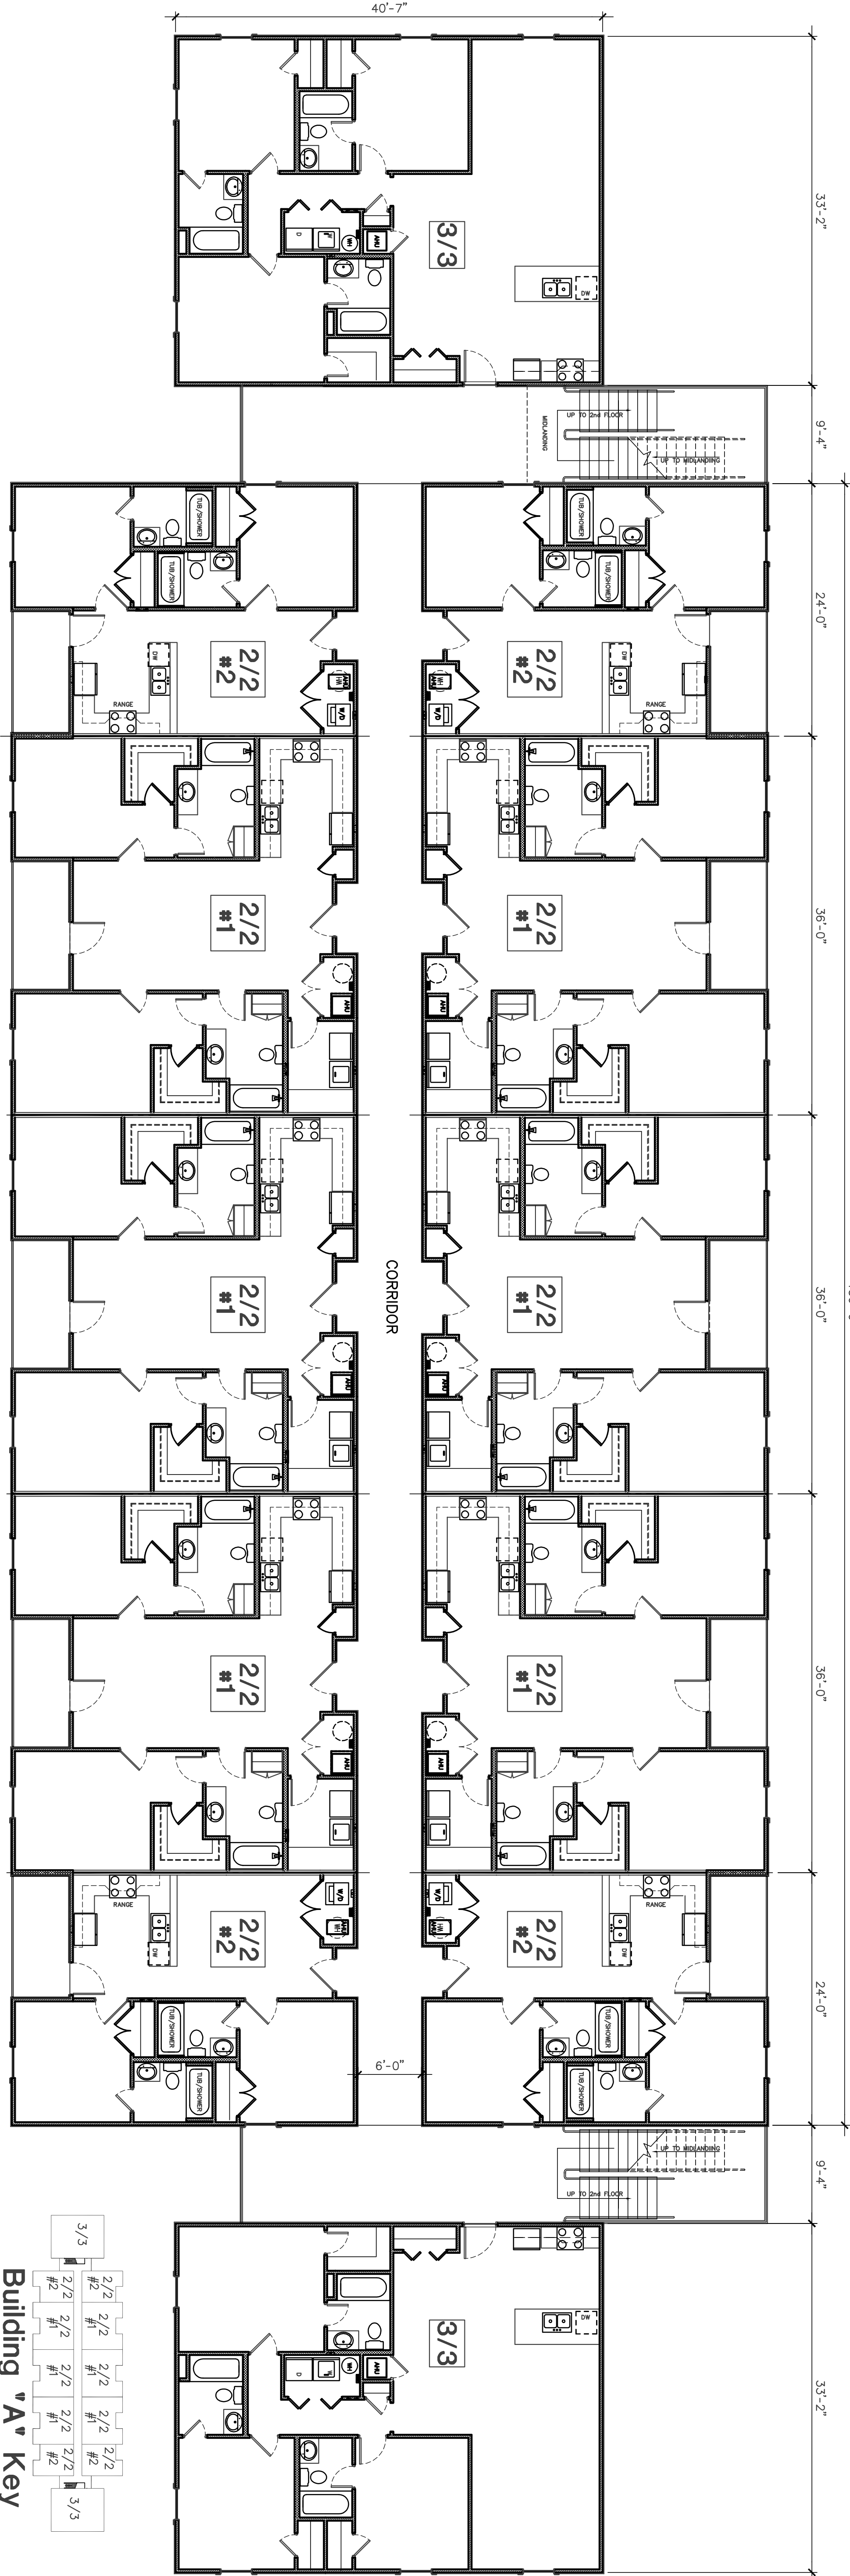

Floor Plan - Building 'A' 2nd Floor
Scale: 1/8" = 1'-0"

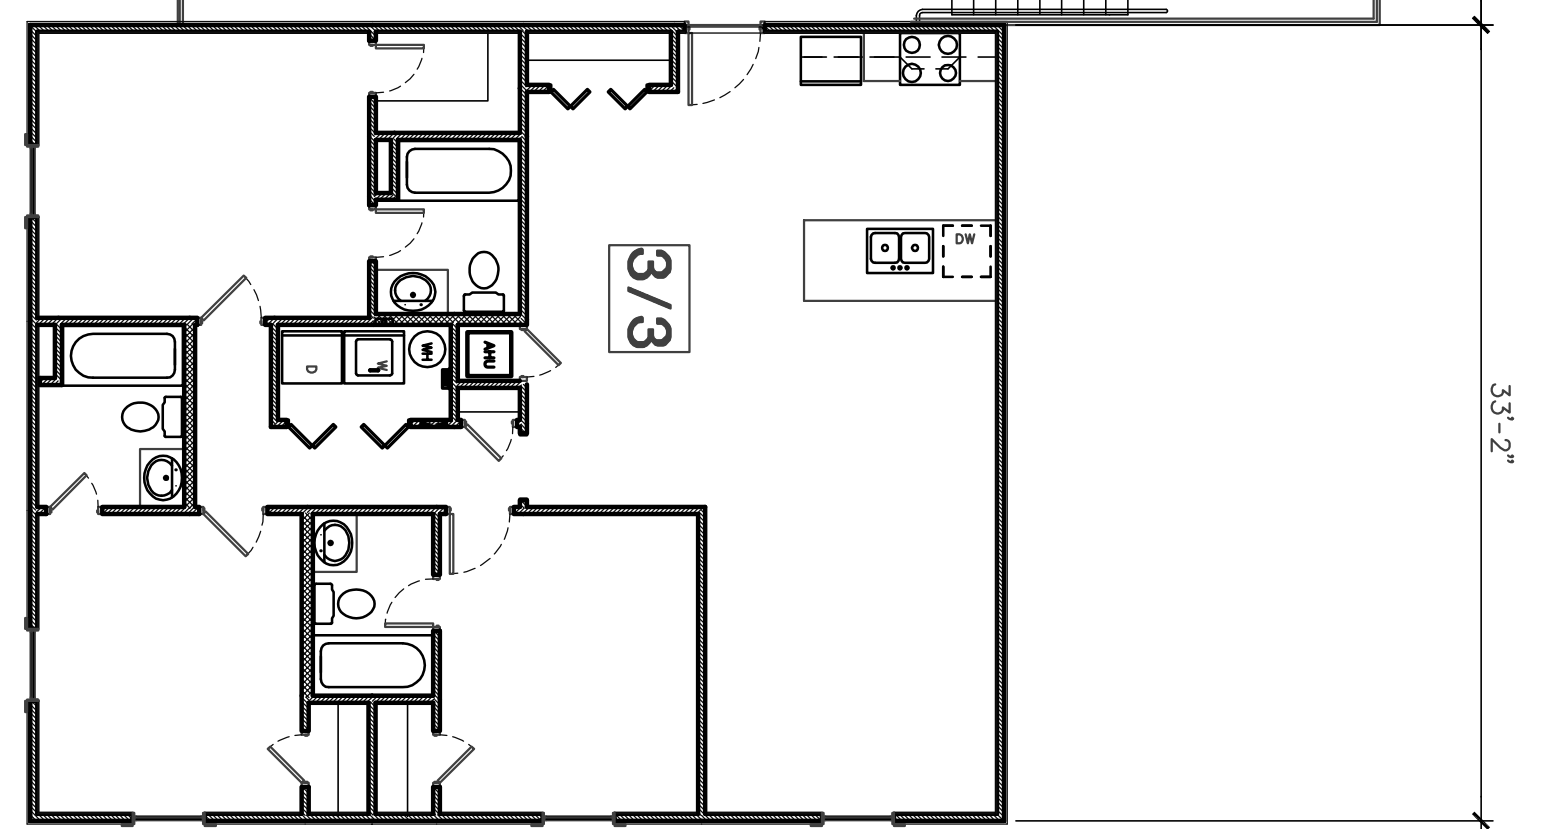

Building 'A' Key
2nd & 3rd Floors

DRAWING NUMBER	A-1.2
SHEET 8 OF 47	
DATE	12-20-05
CHECKED	JDC
DRAWN	MW/ML
JOB NUMBER	17-200
DATE	12-20-05
REVISIONS	
THESE DRAWINGS ARE THE PROPERTY OF JAMES D. CONE ARCHITECT AND SHALL BE KEPT IN CONFIDENCE.	

A New Apartment Complex
For
Remerton Mill Apartments
1853 W. Gordon Street
Remerton, Georgia

JAMES D. CONE
ARCHITECT

1806 PLUM STREET VALDOSTA, GA. 31601 TELE (229) 247-8378 FAX (229) 245-9311 E-mail JIMMY_CMA@BELLSOUTH.NET

