



Floor Plan - Building 'B' 2nd, & 3rd Floor

Scale: 1/8" = 1'-0"

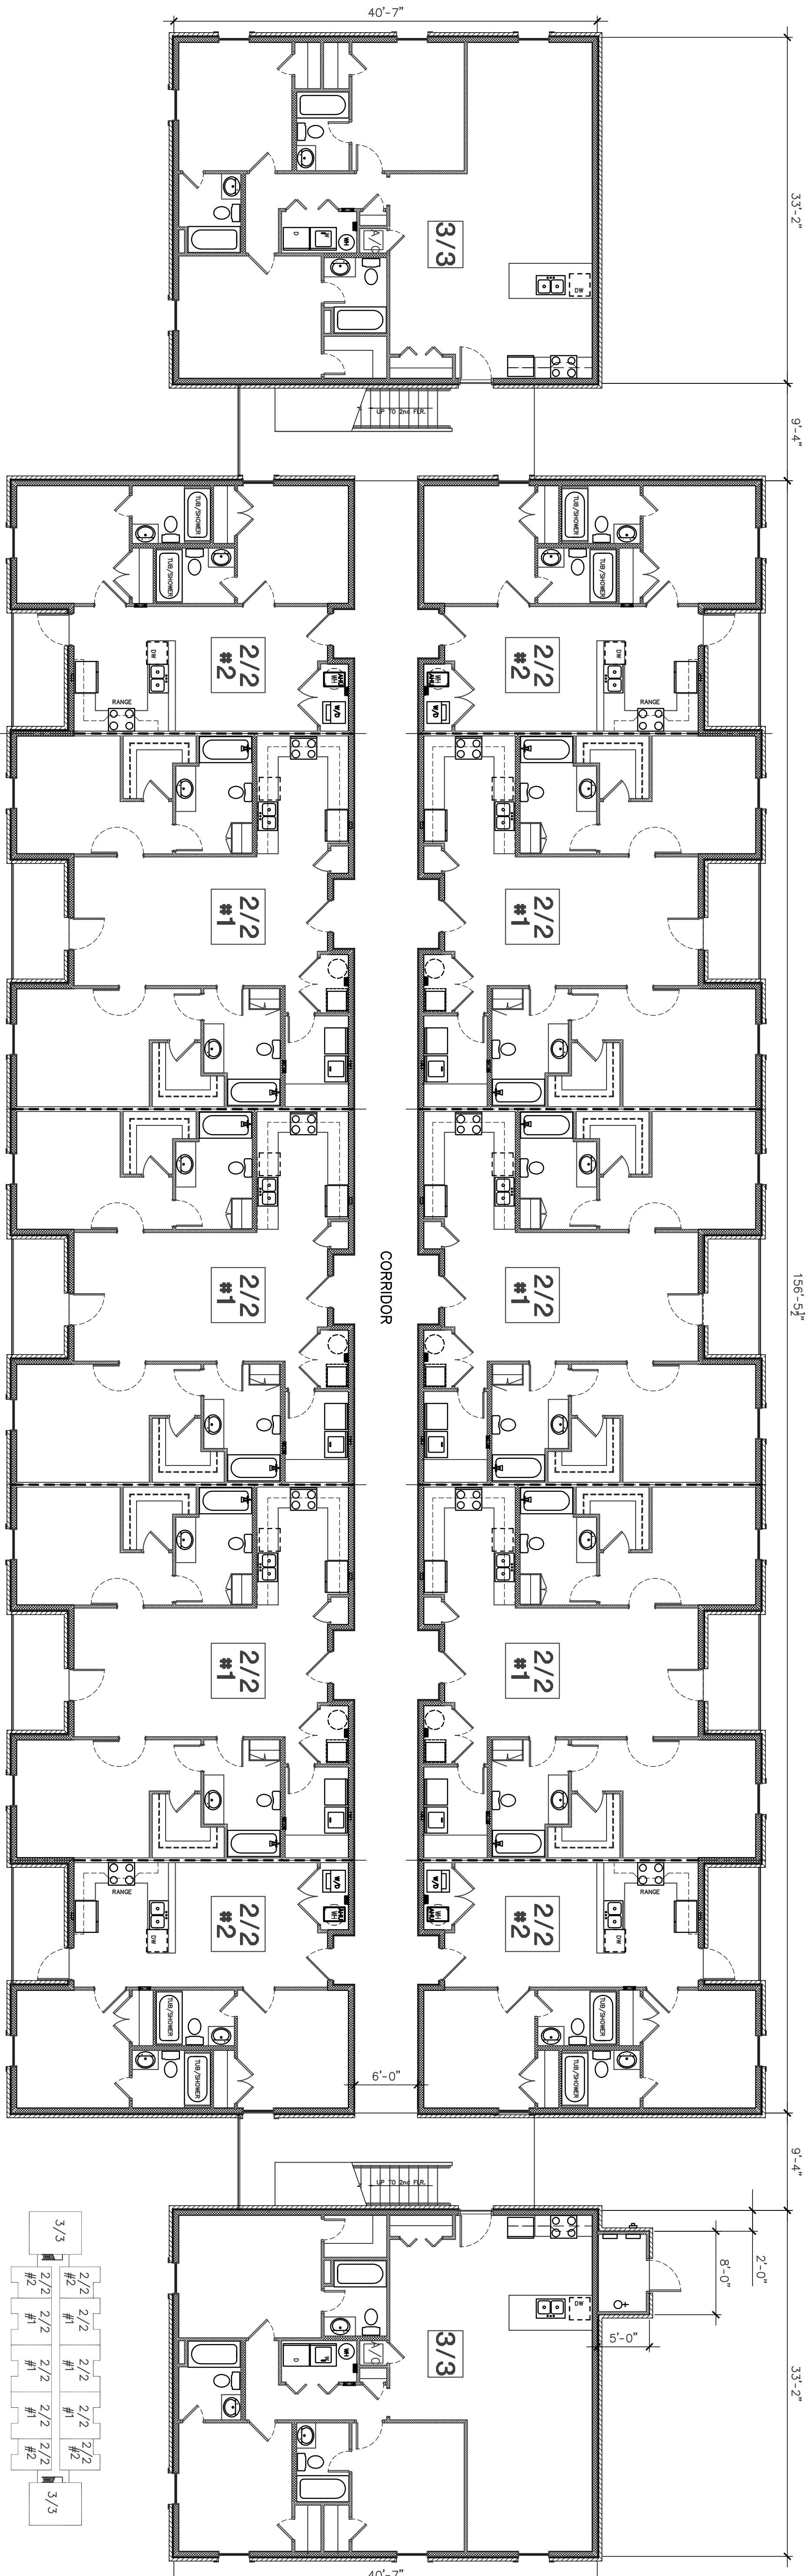

Floor Plan - Building 'B' 1st Floor

Scale: 1/8" = 1'-0"

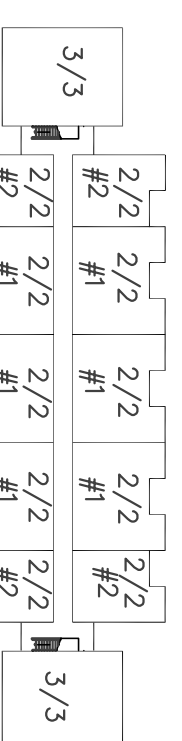


DRAWING NUMBER	A-1.3
SHEET	9 OF 47
<small>DESIGNED BY: JAMES D. CONE</small>	
DRAWN	MWH/LEE
CHECKED	JDC
JOB NUMBER	17-00
DATE	JUNE 8, 2011
REVISIONS	
<small>THESE DRAWINGS ARE THE PROPERTY OF JAMES D. CONE ARCHITECT. PERMISSION AND CREDIT ARE REQUIRED FOR REPRODUCTION.</small>	

A New Apartment Complex
For
Remerton Mill Apartments

1853 W. Gordon Street

Remerton, Georgia

JAMES D. CONE
ARCHITECT

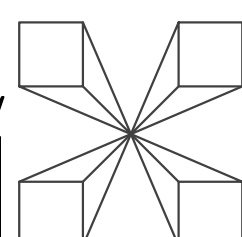

1806 PLUM STREET VALDOSTA, GA. 31601 TELE (229) 247-8378 FAX (229) 245-9311 E-mail JIMMY_CMA@BELLSOUTH.NET

