



Floor Plan - Building "C" 2nd & 3rd Floor  
Scale: 1/8" = 1'-0"

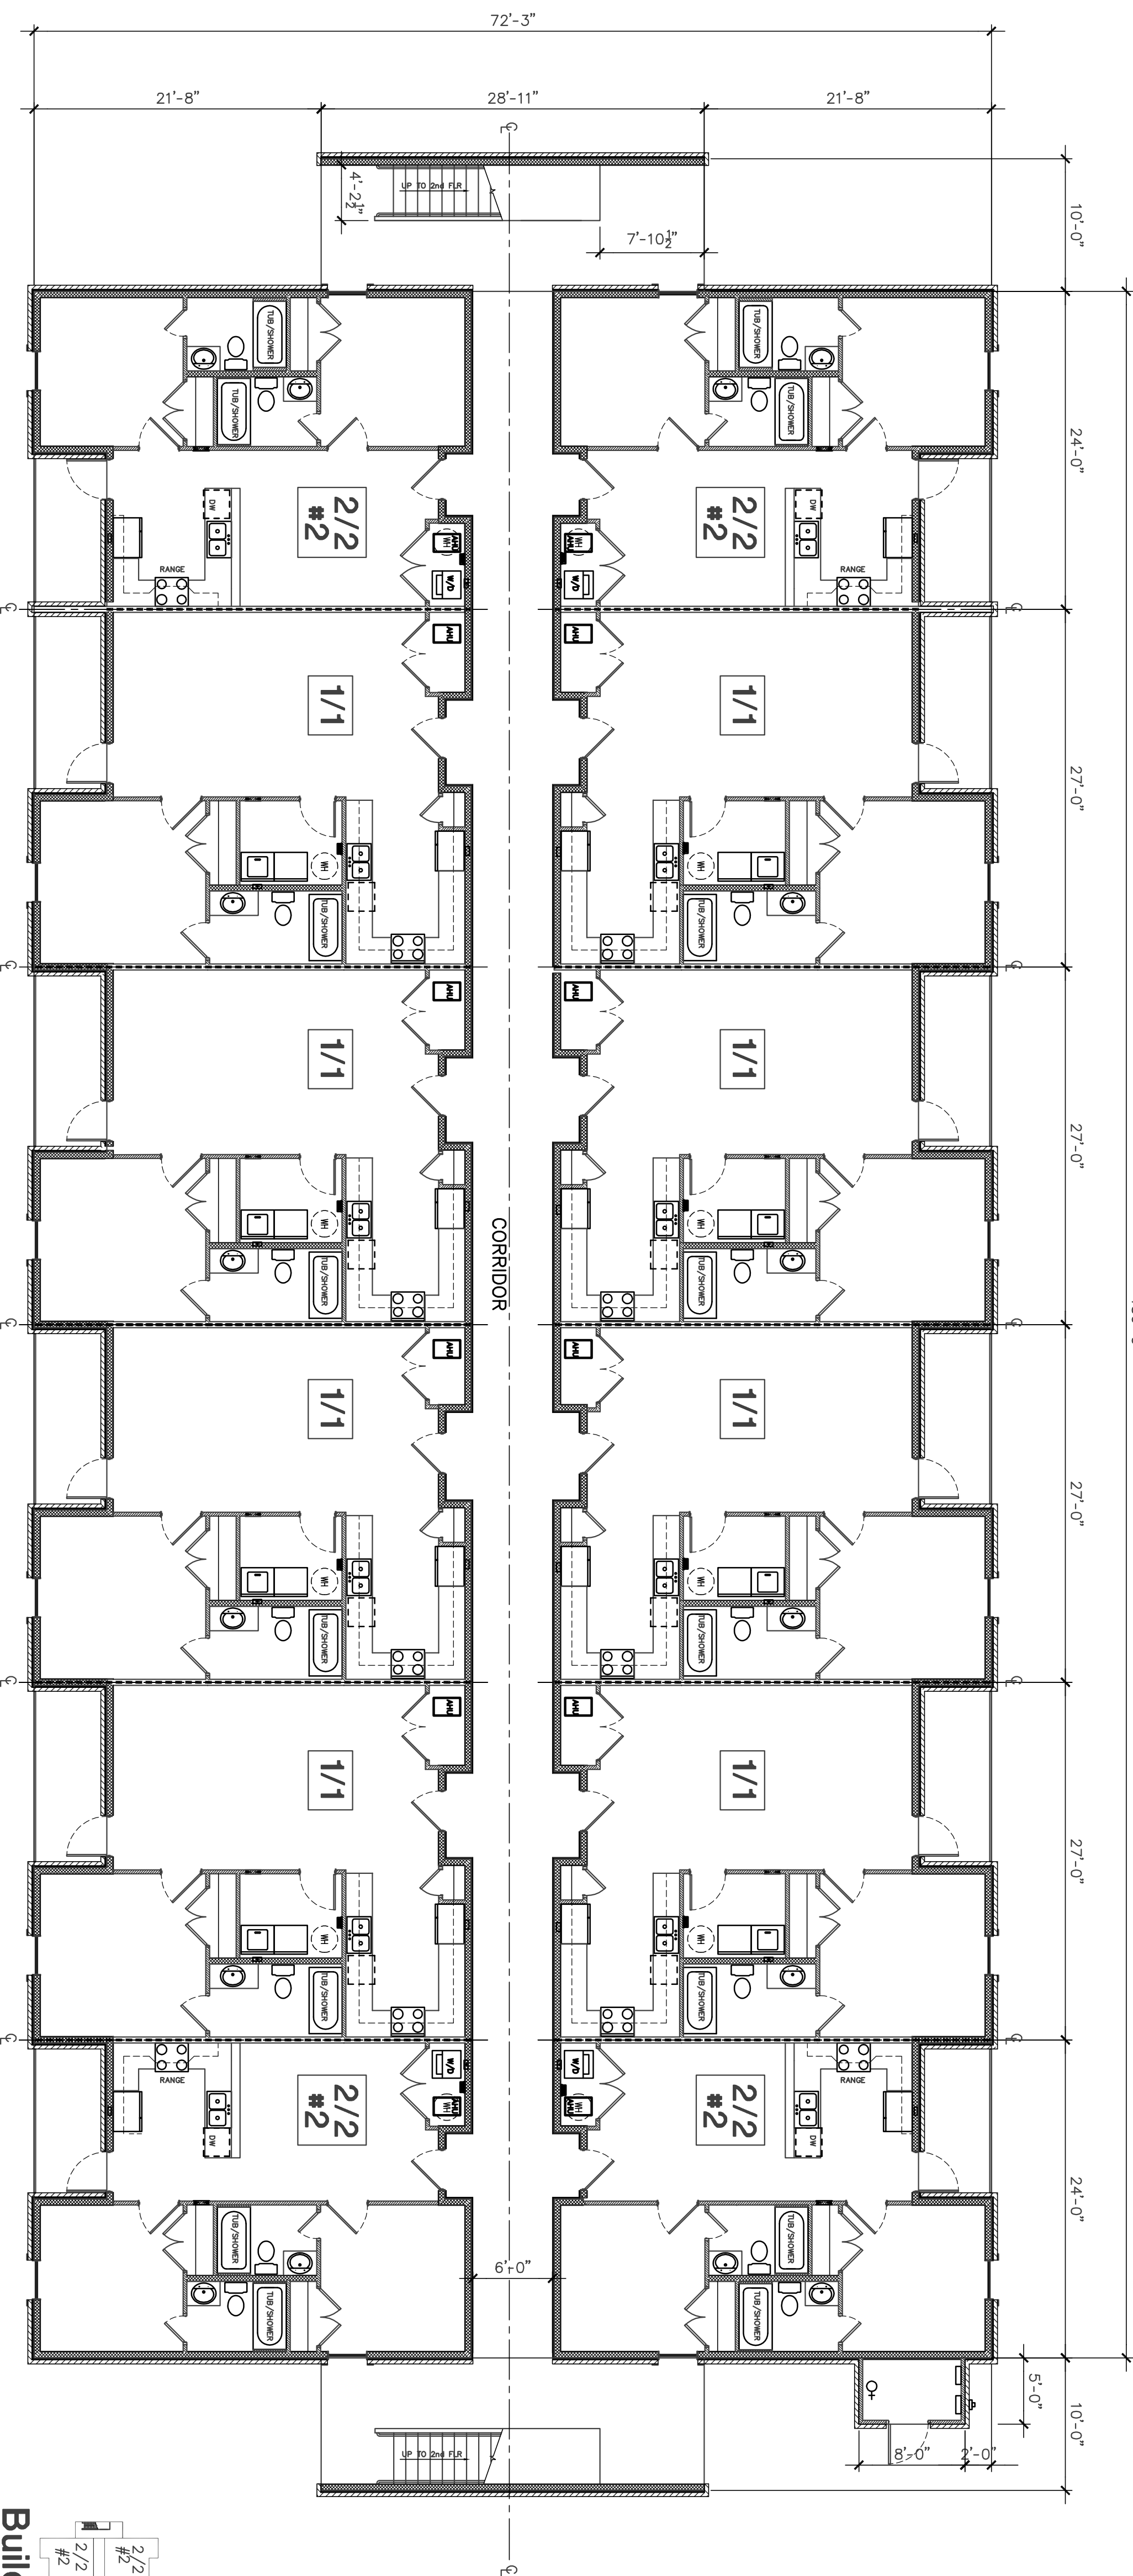

Floor Plan - Building "C" 1st Floor  
Scale: 1/8" = 1'-0"

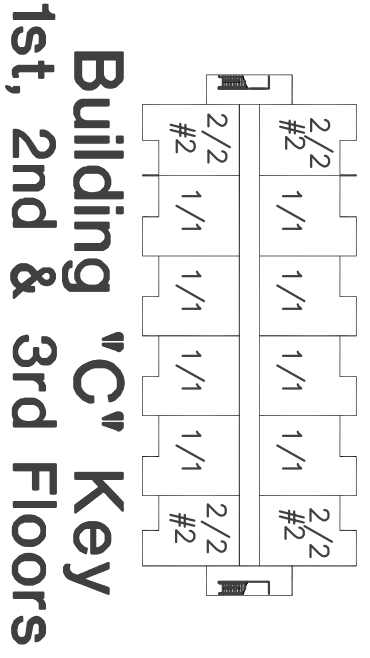

Building "C" Key  
1st, 2nd & 3rd Floors

DRAWING NUMBER	A-1.4
SHEET 10 OF 47	
DRAWN	MM/ML
CHECKED	JDC
JOB NUMBER	17-09
DATE	JUNE 8, 2018
REVISIONS	
THESE DRAWINGS ARE THE PROPERTY OF JAMES D. CONE ARCHITECT. PERMISSION AND CREDIT IS REQUIRED FOR REPRODUCTION.	

**A New Apartment Complex**  
For  
**Remerton Mill Apartments**  
1853 W. Gordon Street  
Remerton, Georgia

**JAMES D. CONE**  
ARCHITECT

1806 PLUM STREET VALDOSTA, GA. 31601 TELE (229) 247-8378 FAX (229) 245-9311 E-mail JIMMY\_CMA@BELLSOUTH.NET

