


DOOR SCHEDULE

DOOR No.	WIDTH	HEIGHT	TYPE	DR. MATL.	DR. FIN.	DR. FIN.	FIRE RATED	HDWR SET	CLOSER	SIGNAGE	FRAME MATL.	FRAME FIN.	REMARKS
001	3'-0"	6'-8"		STEEL	PAINT	PAINT	Y				STEEL	PAINT	PROVIDE PEEP HOLE FOR DOOR 01.
002	3'-0"	6'-8"		MASONITE	PAINT	PAINT					WOOD	PAINT	2. PROVIDE DBL. BONE FOR DOORS 01 & 08.
003	2'-0"	6'-8"		MASONITE	PAINT	PAINT					WOOD	PAINT	
004	(78) 2'-2"	6'-8"		MASONITE	PAINT	PAINT					WOOD	PAINT	
005	2'-0"	6'-8"		MASONITE	PAINT	PAINT					WOOD	PAINT	
006	(78) 2'-2"	6'-8"		MASONITE	PAINT	PAINT					WOOD	PAINT	
007	3'-0"	6'-8"		MASONITE	PAINT	PAINT					WOOD	PAINT	
008	3'-0"	6'-8"		COMPOSITE	PAINT	PAINT					COMPOSITE	PAINT	
009	(78) 2'-8"	6'-8"		MASONITE	PAINT	PAINT					WOOD	PAINT	LOUVERED DOOR


WINDOW SCHEDULE

MARK	WIDTH	X HEIGHT	TYPE	GLAZING	MUNTINS	INSULATED	TINTED	TRANSOM	HEAD HT.	FRAME MATL.	FRAME FIN.	REMARKS
W1	3'-0"	5'-0"	A	LOW-E	N	Y	Y	N	8'-0"	VINYL	FACTORY	1ST & 2ND FLOOR
W2	3'-0"	5'-0"	B	LOW-E	N	Y	Y	N	8'-0"	VINYL	FACTORY	3RD FLOOR ONLY

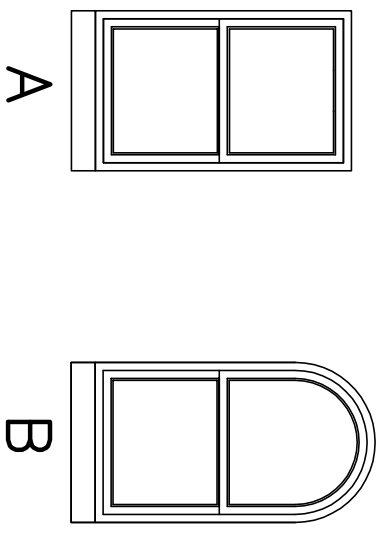


ROOM FINISH SCHEDULE

ROOM No.	AREA NAME	FLOOR	BASE	WALL	CEILING	CL'G HEIGHT	REMARKS
100	MECHANICAL		CONCRETE	WOOD	PAINTED	9'-0"	
101	LIVING AREA		5/8" TYPE "X" GWB	PAINTED	LT. ORANGE PEEL FIN.	9'-0"	
102	KITCHEN		BRICK/STUCCO	STUCCO/CONC. SIDING	CONC. SIDING	9'-0"	
103	BALCONY/PORCH		5/8" TYPE "X" GWB	PAINTED	CONC. SIDING	9'-0"	
104	BEDROOM 2		5/8" TYPE "X" GWB	PAINTED	CONC. SIDING	9'-0"	
105	BEDROOM 1		5/8" TYPE "X" GWB	PAINTED	CONC. SIDING	9'-0"	
106	TUB		5/8" TYPE "X" GWB	PAINTED	CONC. SIDING	9'-0"	
107	TUB		5/8" TYPE "X" GWB	PAINTED	CONC. SIDING	9'-0"	
108	TUB		5/8" TYPE "X" GWB	PAINTED	CONC. SIDING	9'-0"	
109	BEDROOM 1		5/8" TYPE "X" GWB	PAINTED	CONC. SIDING	9'-0"	
100	Mech.		CONCRETE	WOOD	PAINTED	9'-0"	
101	Living Area		5/8" TYPE "X" GWB	PAINTED	LT. ORANGE PEEL FIN.	9'-0"	
102	Kitchen		BRICK/STUCCO	STUCCO/CONC. SIDING	CONC. SIDING	9'-0"	
103	Balcony/Porch		5/8" TYPE "X" GWB	PAINTED	CONC. SIDING	9'-0"	
104	Bedroom 2		5/8" TYPE "X" GWB	PAINTED	CONC. SIDING	9'-0"	
105	Bedroom 1		5/8" TYPE "X" GWB	PAINTED	CONC. SIDING	9'-0"	
106	Tub		5/8" TYPE "X" GWB	PAINTED	CONC. SIDING	9'-0"	
107	Tub		5/8" TYPE "X" GWB	PAINTED	CONC. SIDING	9'-0"	
108	Tub		5/8" TYPE "X" GWB	PAINTED	CONC. SIDING	9'-0"	
109	Bedroom 1		5/8" TYPE "X" GWB	PAINTED	CONC. SIDING	9'-0"	
100	Mech.		CONCRETE	WOOD	PAINTED	9'-0"	
101	Living Area		5/8" TYPE "X" GWB	PAINTED	LT. ORANGE PEEL FIN.	9'-0"	
102	Kitchen		BRICK/STUCCO	STUCCO/CONC. SIDING	CONC. SIDING	9'-0"	
103	Balcony/Porch		5/8" TYPE "X" GWB	PAINTED	CONC. SIDING	9'-0"	
104	Bedroom 2		5/8" TYPE "X" GWB	PAINTED	CONC. SIDING	9'-0"	
105	Bedroom 1		5/8" TYPE "X" GWB	PAINTED	CONC. SIDING	9'-0"	
106	Tub		5/8" TYPE "X" GWB	PAINTED	CONC. SIDING	9'-0"	
107	Tub		5/8" TYPE "X" GWB	PAINTED	CONC. SIDING	9'-0"	
108	Tub		5/8" TYPE "X" GWB	PAINTED	CONC. SIDING	9'-0"	
109	Bedroom 1		5/8" TYPE "X" GWB	PAINTED	CONC. SIDING	9'-0"	

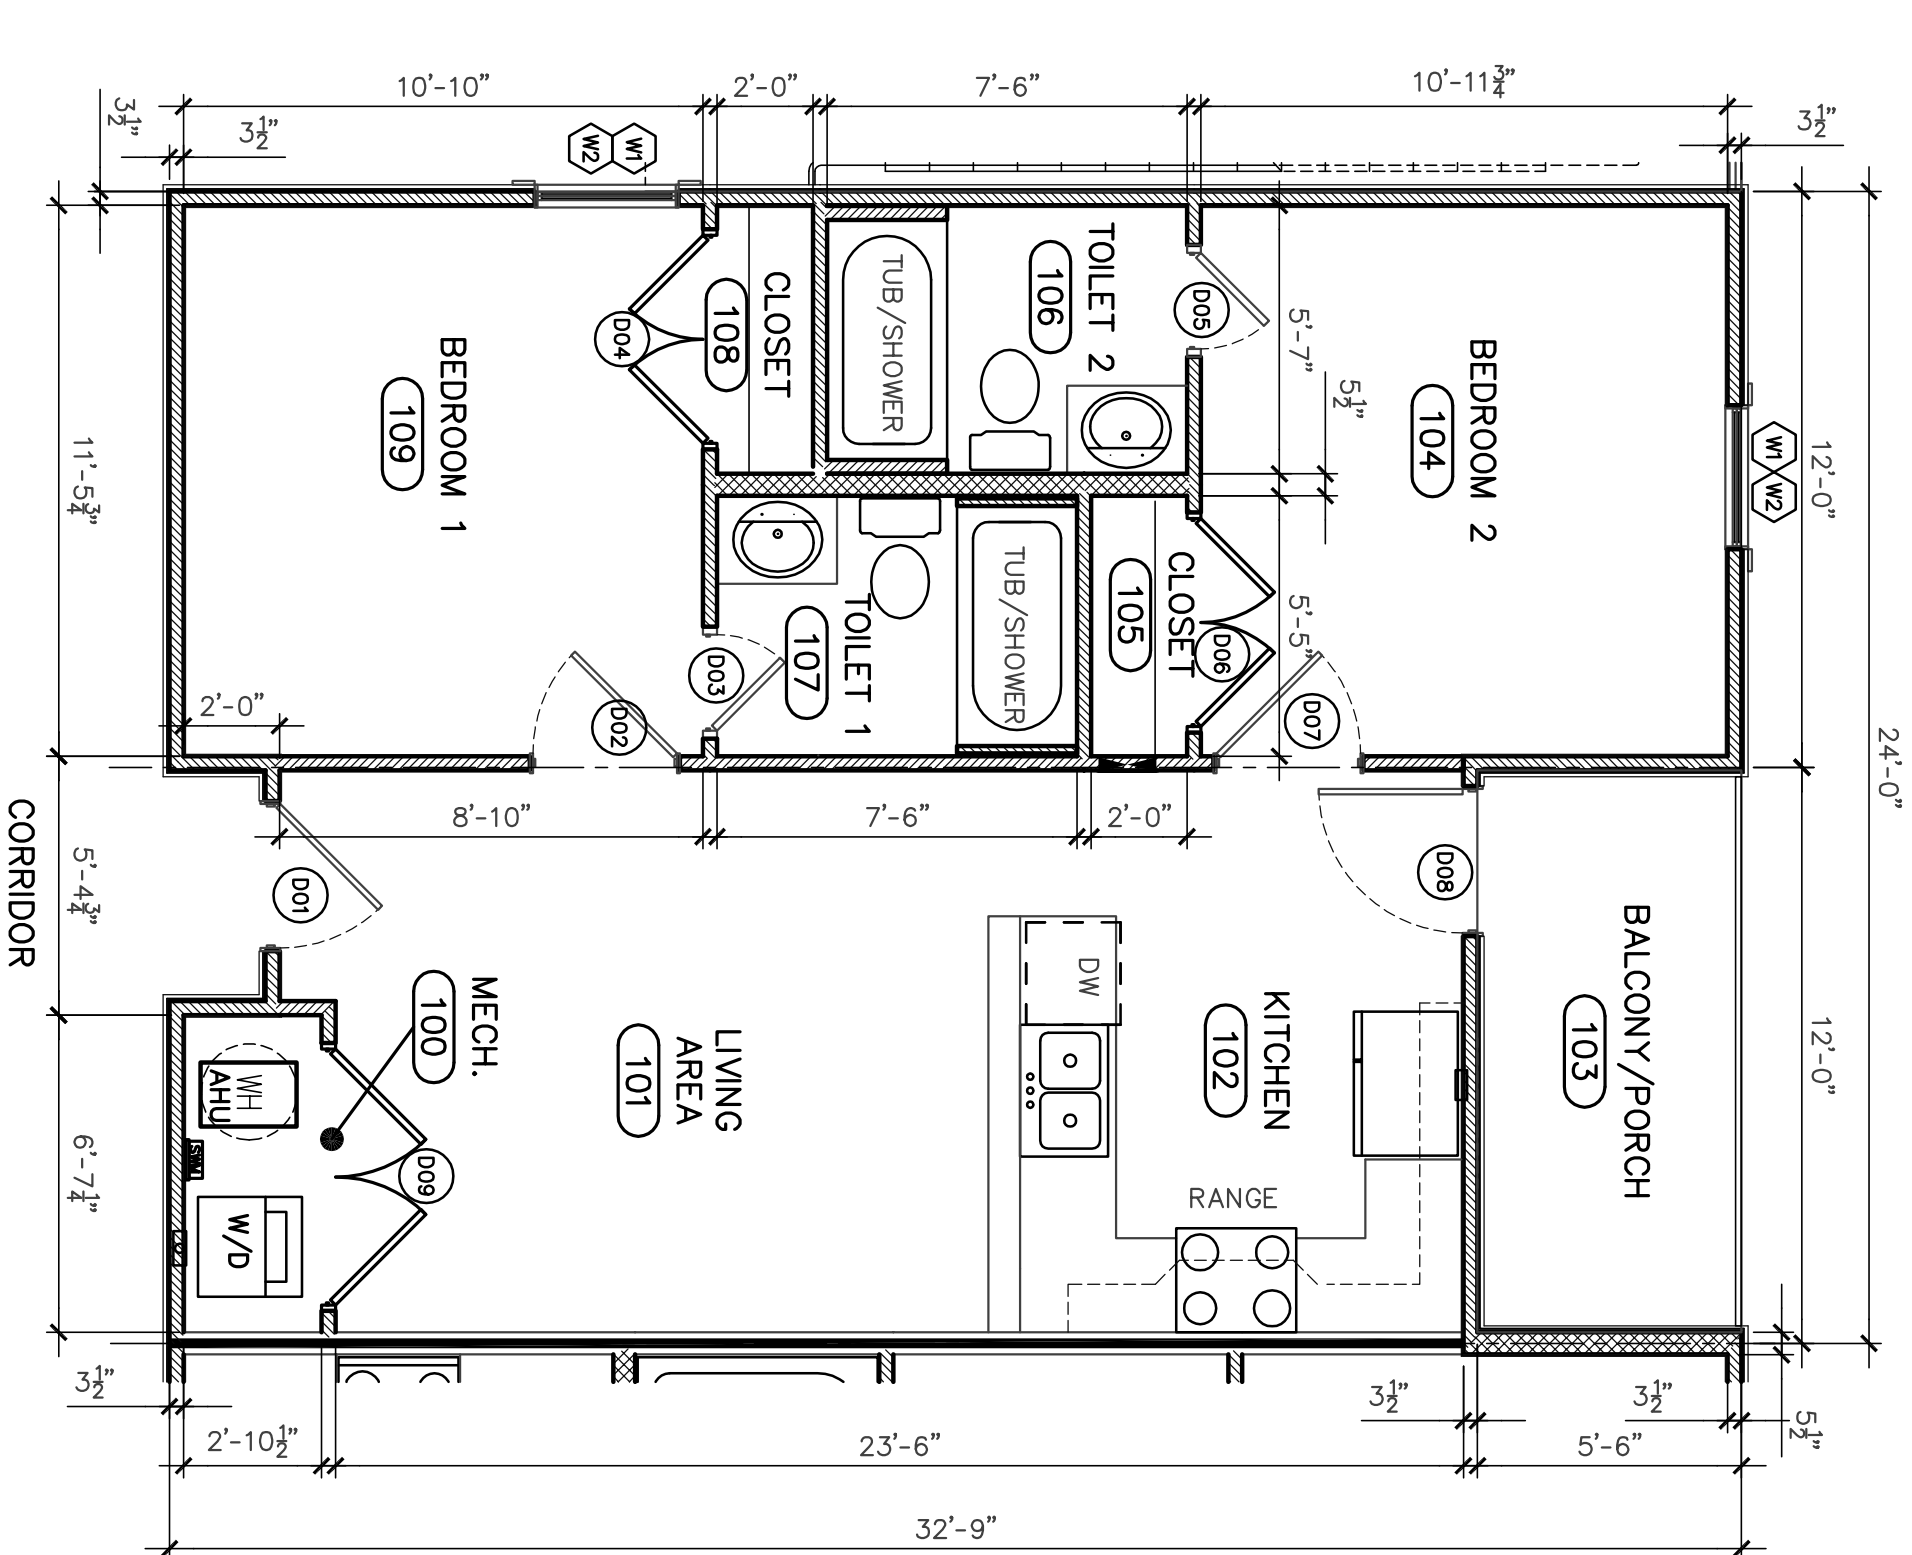


Typical Floor Plan
 2-Bedroom Unit #2 - Bldg. "A" - 2nd & 3rd Floors
 2-Bedroom Unit #2 - Bldg. "B" - 1st, 2nd & 3rd Floors
 2-Bedroom Unit #2 - Bldg. "C" - 1st, 2nd & 3rd Floors


Building "A" Key
 1st, 2nd & 3rd Floors

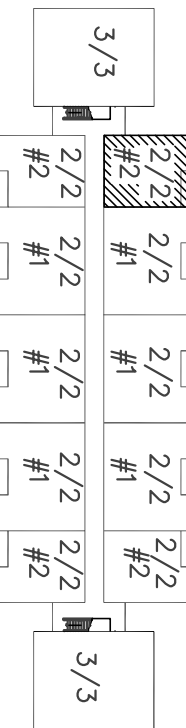

Building "B" Key
 1st, 2nd & 3rd Floors

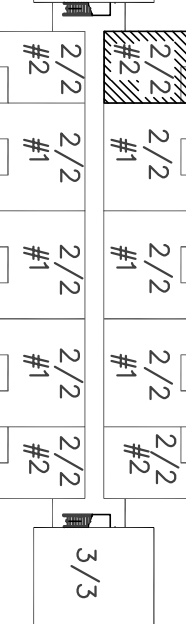


Building "C" Key
 1st, 2nd & 3rd Floors

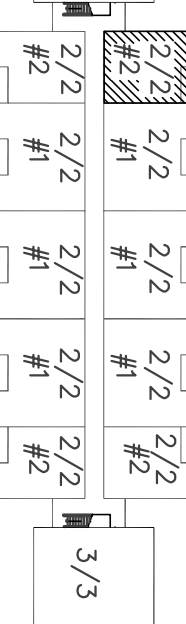

A New Apartment Complex
 For
Remerton Mill Apartments
 1853 W. Gordon Street Remerton, Georgia

JAMES D. CONE
 ARCHITECT
 1806 PLUM STREET VALDOSTA, GA. 31601 TELE (229) 247-8378 FAX (229) 245-9311 E-mail JIMMY_CMA@BELLSOUTH.NET

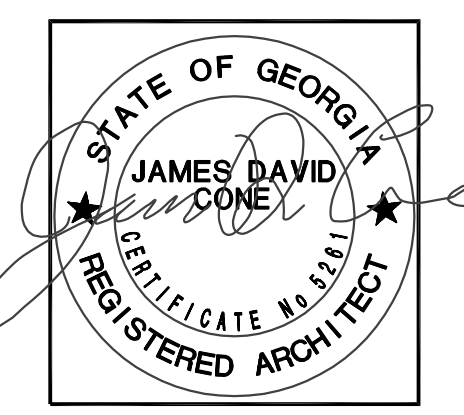

DRAWING NUMBER
A-3.3
 SHEET 16 OF 47