

DOOR SCHEDULE


DOOR No.	WIDTH	HEIGHT	TYPE	DR. MATL.	DR. FIN.	FIRE RATED	HDWR SET	CLOSER	SIGNAGE	FRAME MATL.	FRAME FIN.	REMARKS
001	3'-0"	6'-8"		STEEL	PAINT					STEEL	PAINT	
002	3'-0"	6'-8"		STEEL	PAINT					STEEL	PAINT	
003	2'-0"	6'-8"		MASONITE	PAINT					WOOD	PAINT	COVERED
004	2'-0"	6'-8"		MASONITE	PAINT					WOOD	PAINT	
005	3'-0"	6'-8"		MASONITE	PAINT					WOOD	PAINT	
006	(28) 2'-2" x 6'-8"			MASONITE	PAINT					WOOD	PAINT	
007	2'-8"	6'-8"		MASONITE	PAINT					WOOD	PAINT	
008	3'-0"	6'-8"		COMPOSITE	PAINT					COMPOSITE	PAINT	

NOTES:
1. PROVIDE PEEP HOLE FOR DOOR 01.
2. PROVIDE DEL. BORE FOR DOORS 01 & 08.

WINDOW SCHEDULE


MARK	WIDTH	X	HEIGHT	TYPE	GLAZING	MUNTINS	INSULATED	TINTED	TRANSOM	HEAD HT.	FRAME MATL.	FRAME FIN.	REMARKS
W1	3'-0"	X	5'-0"	A	LOW-E	Y	Y	Y		6'-8"	WNTL	FACTORY	1ST & 2ND FLOORS
W2	3'-0"	X	5'-0"	B	LOW-E	Y	Y	Y		6'-8"	WNTL	FACTORY	3RD FLOOR ONLY

NOTES:

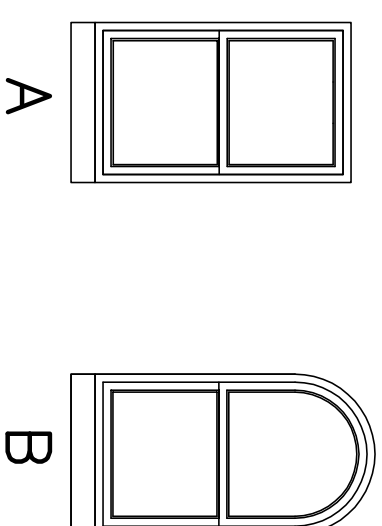


ROOM FINISH SCHEDULE

ROOM No.	AREA NAME	FLOOR	BASE	WALL	CEILING	CL'G HEIGHT	REMARKS
100	MECHANICAL		CONCRETE				
101	LIVING AREA		WOOD	5/8" TYPE "X" GWB PAINTED LIGHT ORANGE PEEL FIN. BRICK/STUCCO STUCCO/CONC. SIDING	5/8" TYPE "X" GWB KNOCK-DOWN FINISH CONC. SIDING	9'-0"	
102	KITCHEN					9'-0"	
103	BALCONY/PORCH					9'-0"	
104	BEDROOM					9'-0"	
105	CLOSET					9'-0"	
106	TOILET					9'-0"	
107	LAUNDRY					9'-0"	
108	PANTRY					9'-0"	
109	CORRIDOR					9'-0"	
							SEE C/A-4.1

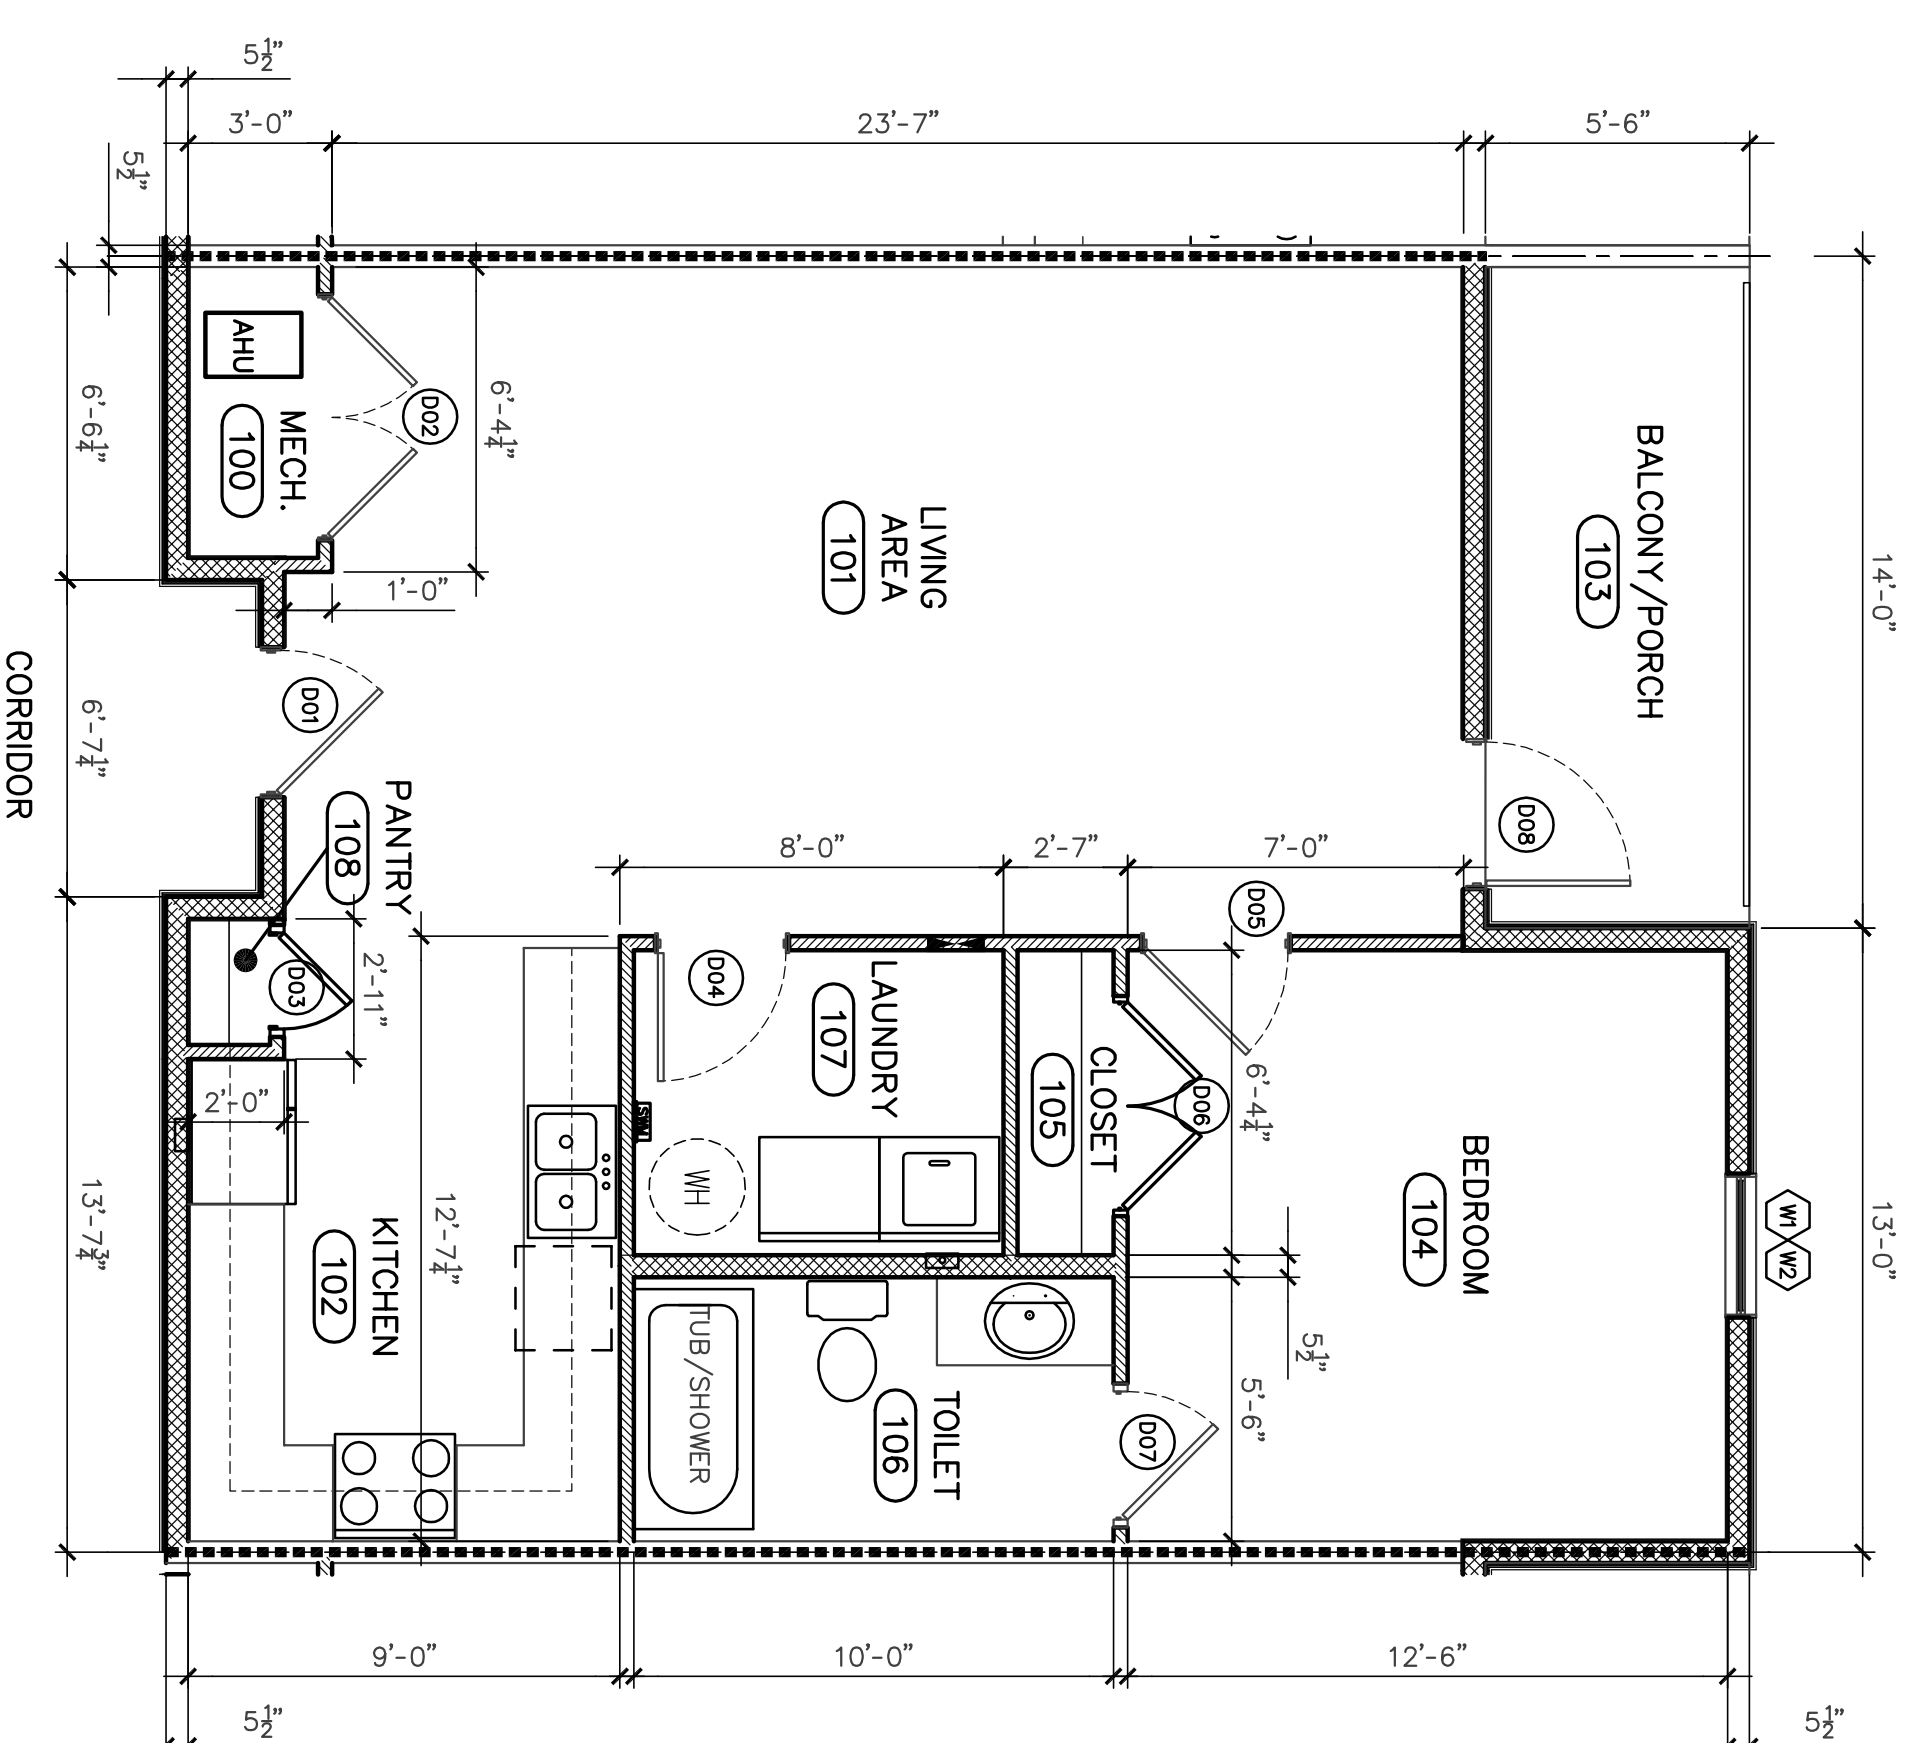

Typical 1-Bedroom Unit - Bldg. "C" - 1st, 2nd & 3rd Floors

Scale: 1/4" = 1'-0"

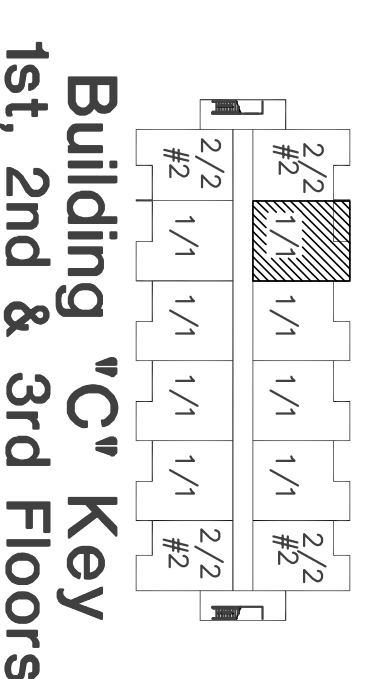

Building "C" Key
1st, 2nd & 3rd Floors

DRAWING NUMBER	A-3.4
SHEET 17 OF 47	
CHECKED	ME
JOB NUMBER	17-09
DATE	JUNE 8, 2018
REVISIONS	

A New Apartment Complex
For
Remerton Mill Apartments
1853 W. Gordon Street
Remerton, Georgia

JAMES D. CONE
ARCHITECT
1806 PLUM STREET VALDOSTA, GA. 31601 TELE (229) 247-8378 FAX (229) 245-9311 E-mail JIMMY_CMA@BELLSOUTH.NET

