


**Plumbing Riser Diagram**  
Scale: NTS

**Plumbing Fixture Schedule**


P-6	ADA WATER CLOSET (FLUSH VALVE)
P-7	ADA URINAL
P-8	WATER CLOSET (FLUSH VALVE)
P-9	ADA WALL HUNG LAVATORY
P-10	WALL HUNG LAVATORY
FD	FLOOR DRAIN
WH	40 GALLON ELEC.

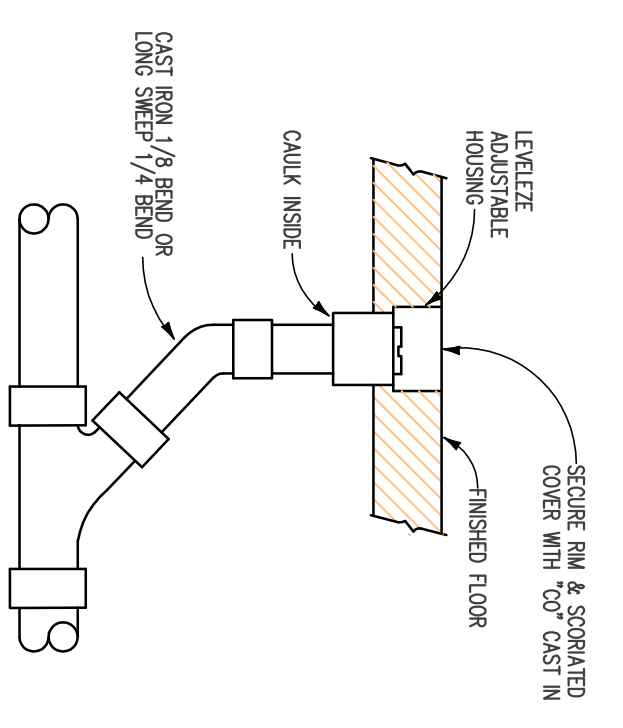


**FLOOR CLEANOUT (FCO)**  
SCALE: NONE

**PLUMBING NOTES**

1. ALL PLUMBING WORK IS TO CONFORM WITH ALL NATIONAL, STATE AND LOCAL CODES.
2. ALL INFORMATION ON PLUMBING PLANS IS BASED ON THE BEST INFORMATION AVAILABLE AT THE TIME OF DESIGN. THEREFORE FINAL LAYOUT AND DESIGN WILL BE THE SOLE RESPONSIBILITY OF THE PLUMBING CONTRACTOR.
3. PLUMBING CONTRACTOR SHALL PROVIDE THE ARCHITECT WITH SPEC. SHEETS ON ALL PLUMBING EQUIPMENT AND MATERIALS.

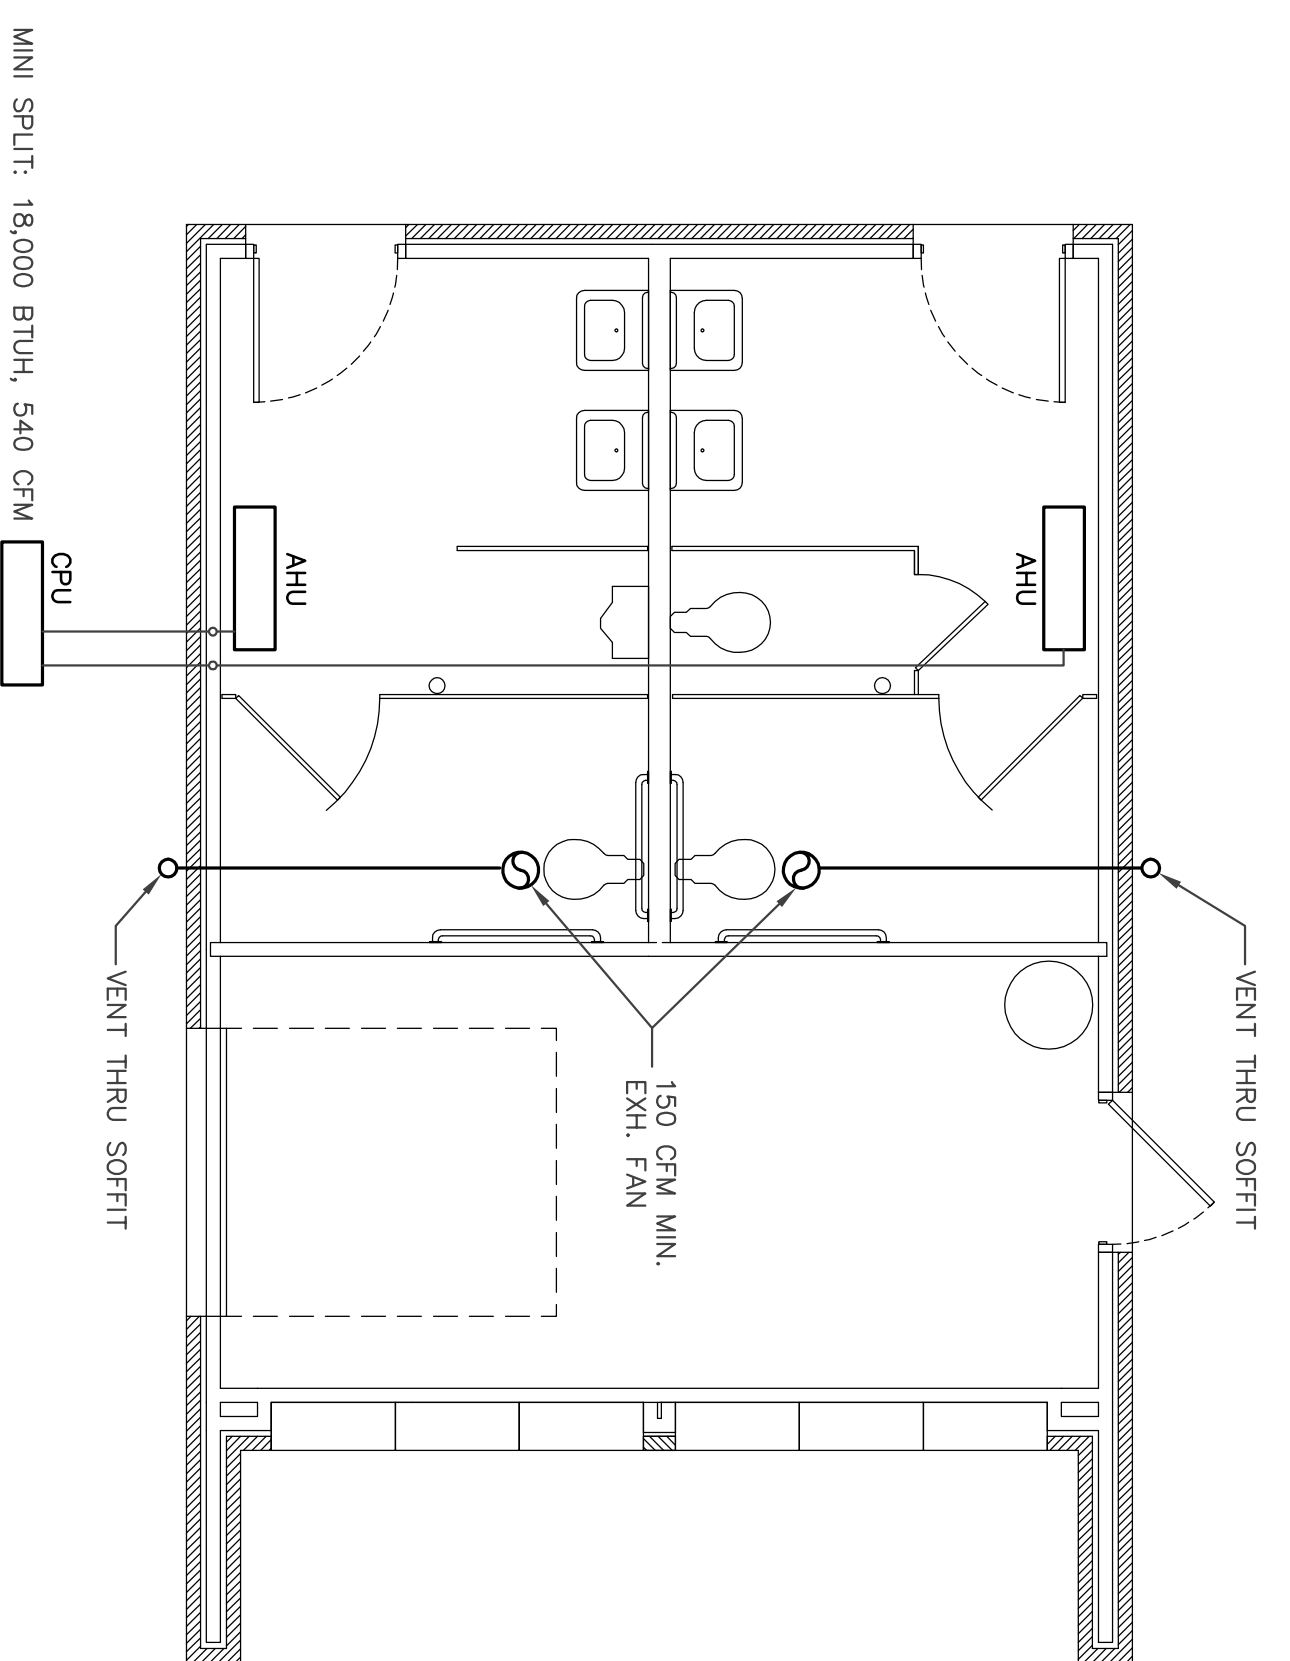

**HVAC Plan - Pool House**  
Scale: 1/4" = 1'-0"

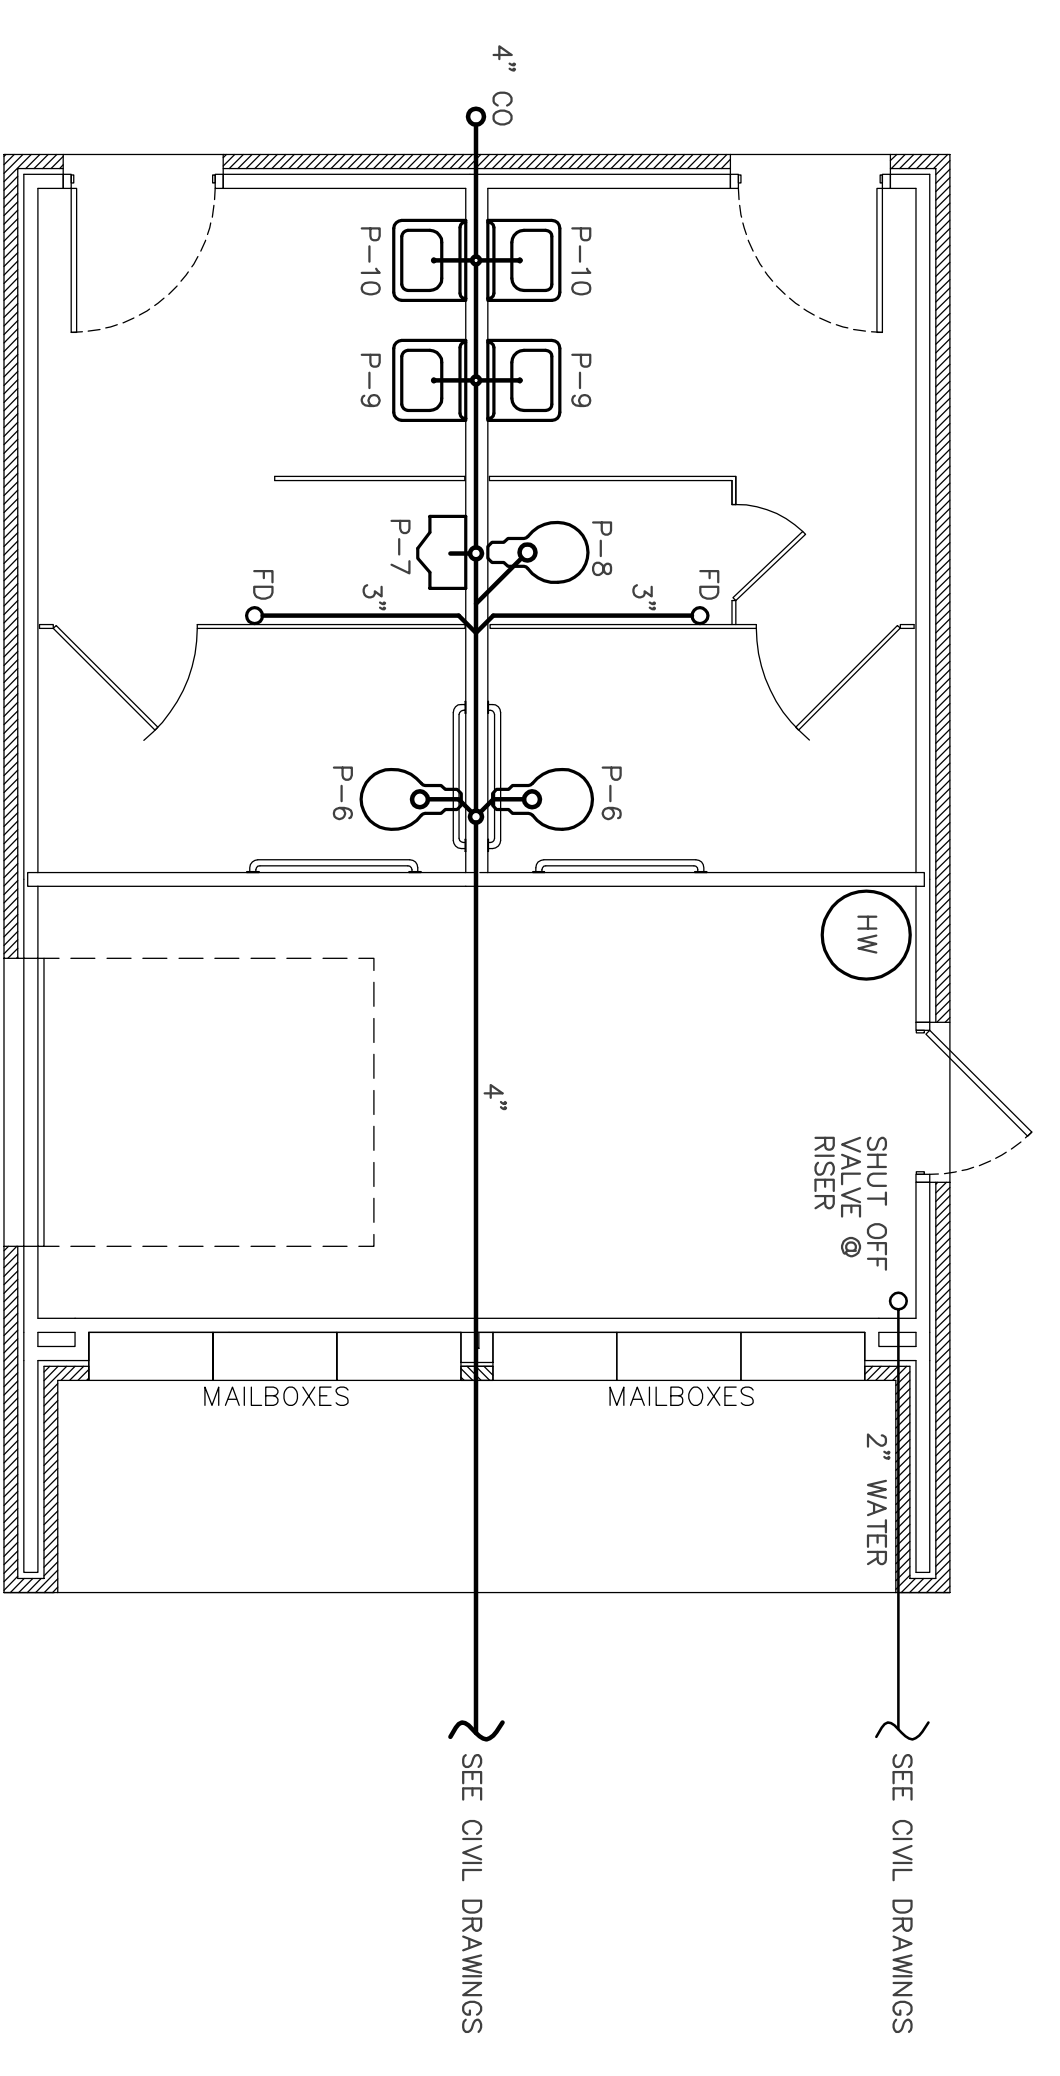

**Plumbing Plan - Pool House**  
Scale: 1/4" = 1'-0"

DRAWING NUMBER	PH-MP.1
SHEET 46 OF 47	
CHECKED	ME
JOB NUMBER	17-09
DATE	JUNE 5, 2018
REVISIONS	
<small>THESE DRAWINGS ARE THE PROPERTY OF JAMES D. CONE ARCHITECT. NO REPRODUCTION OR TRANSMISSION IS PERMITTED WITHOUT THE WRITTEN PERMISSION AND CREDIT.</small>	

**A New Apartment Complex**  
For  
**Remerton Mill Apartments**  
1853 W. Gordon Street  
Remerton, Georgia

**JAMES D. CONE**  
ARCHITECT

1806 PLUM STREET VALDOSTA, GA. 31601 TELE (229) 247-8378 FAX (229) 245-9311 E-mail JIMMY\_CONE@BELLSOUTH.NET

